




P 1

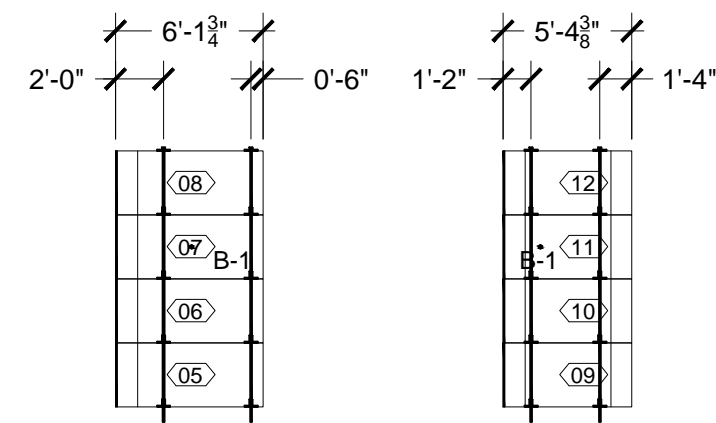


P 2

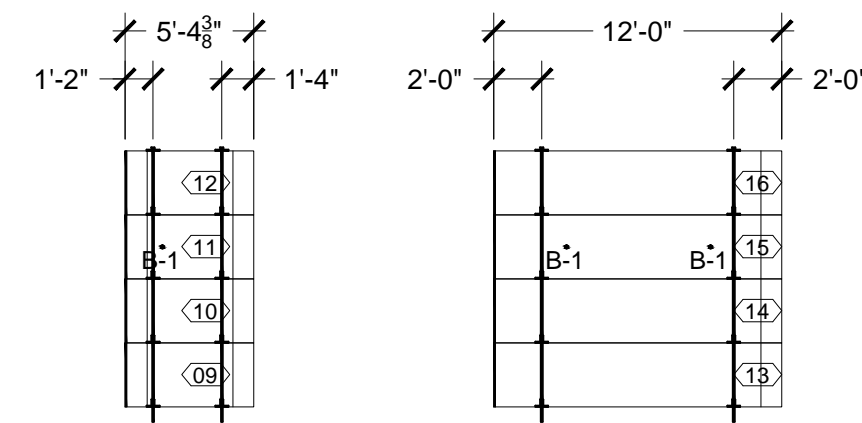


P 3

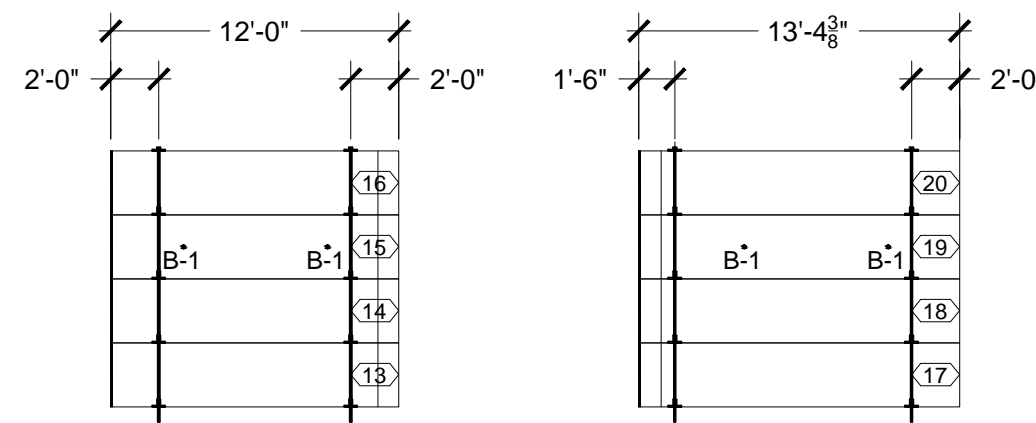


P 4

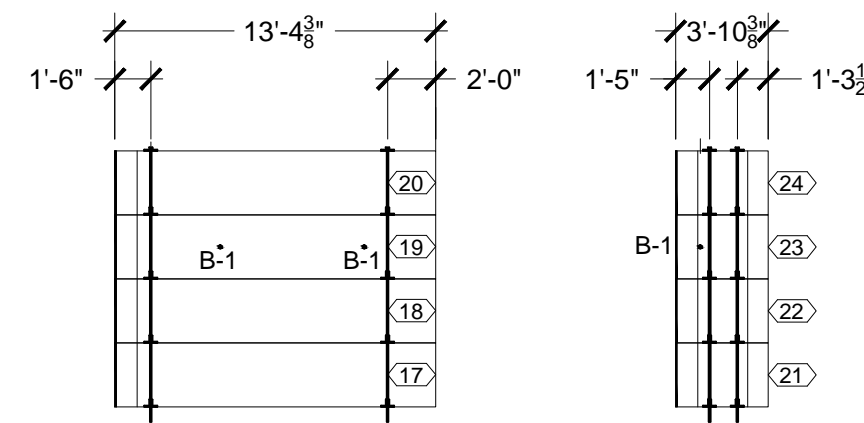


P 5

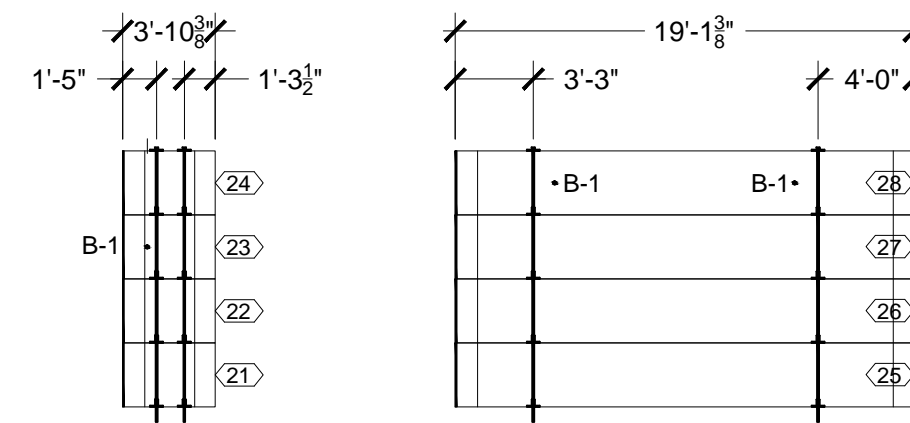


P 6

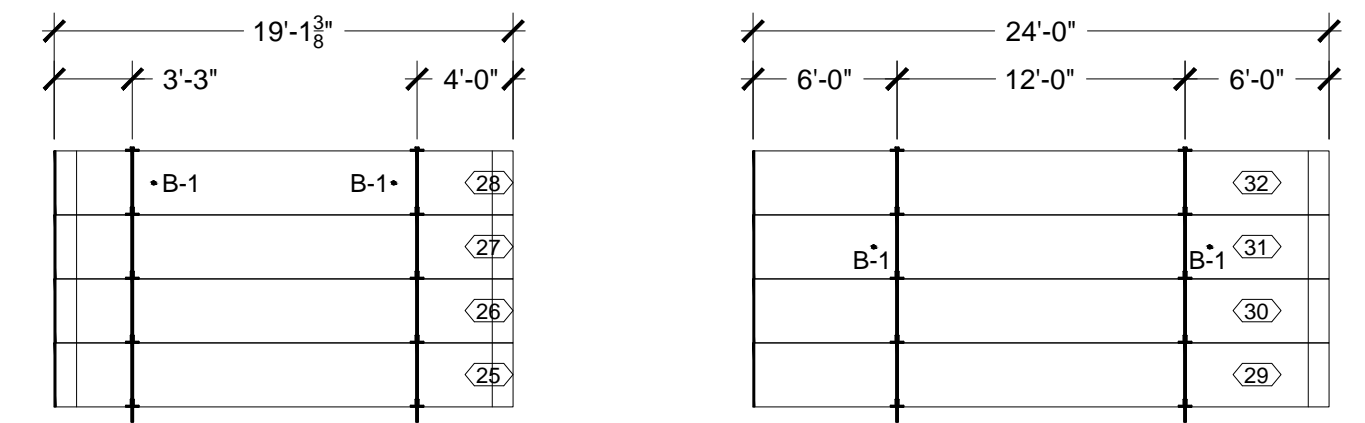


P 7

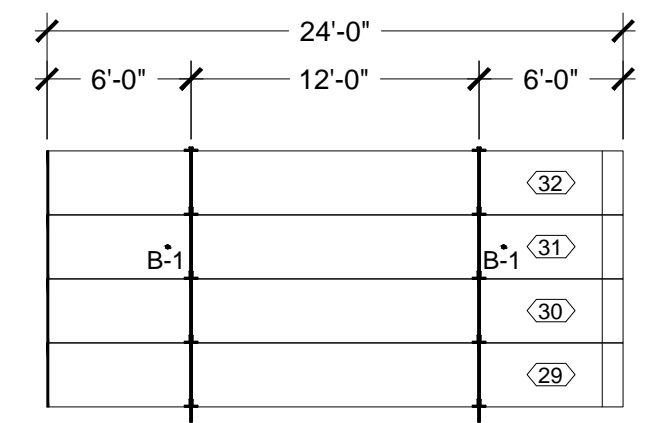


P 8

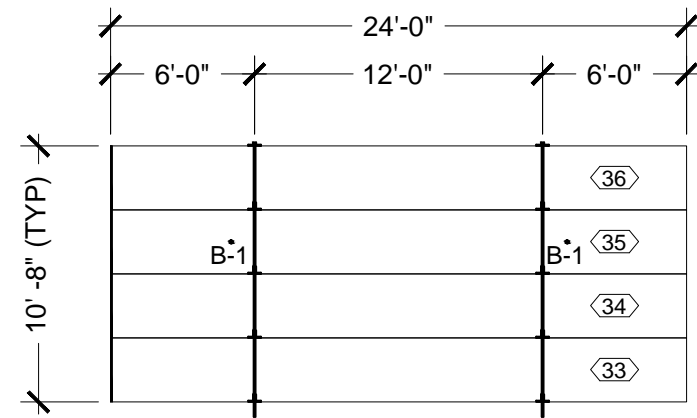


P 9

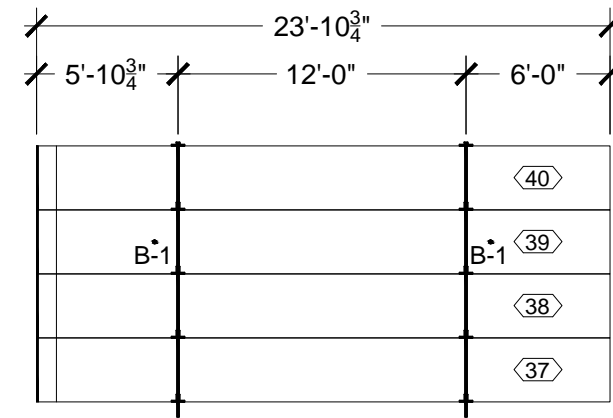


P 10

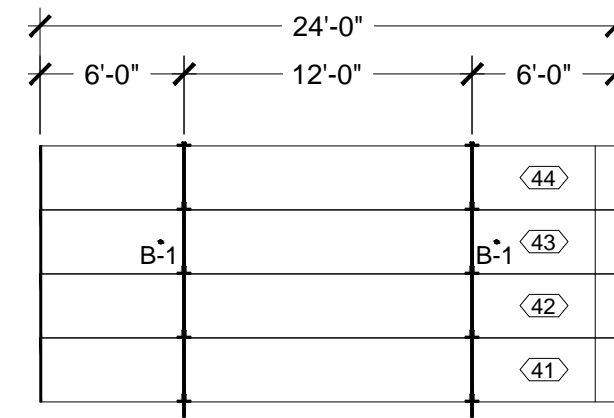


P 11

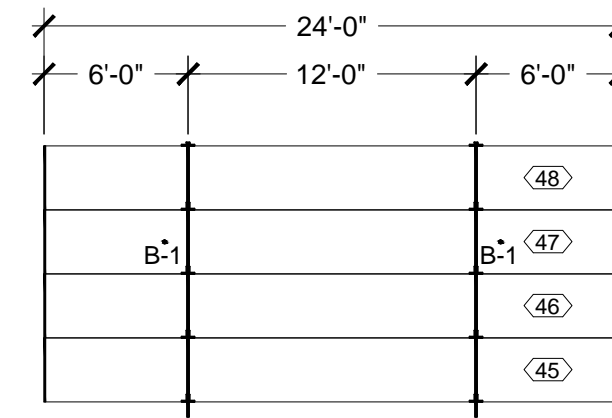


P 12

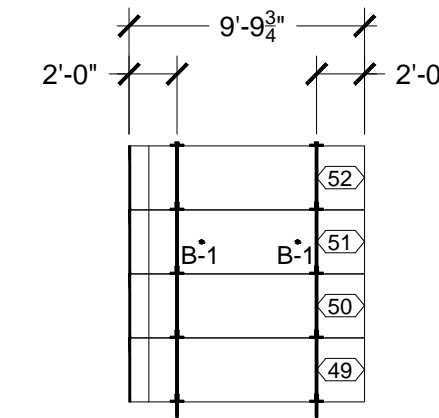


P 13

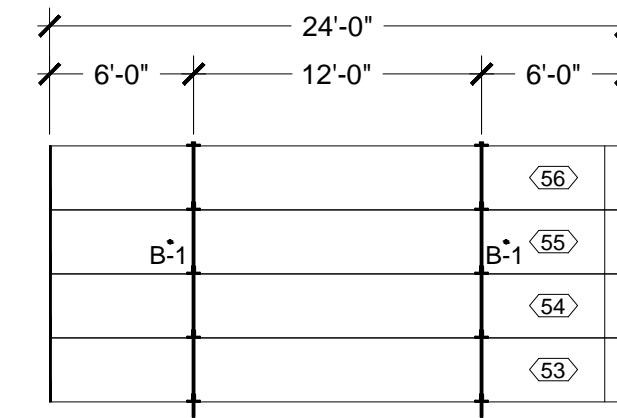


P 14

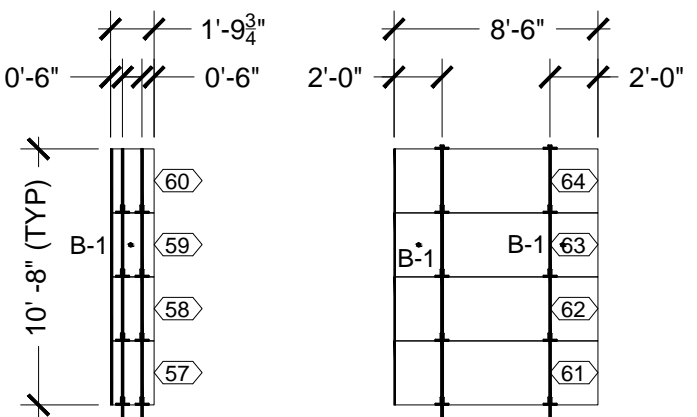


P 15

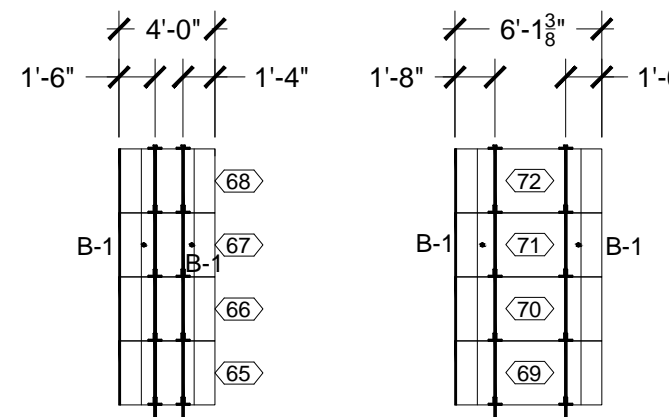


P 16

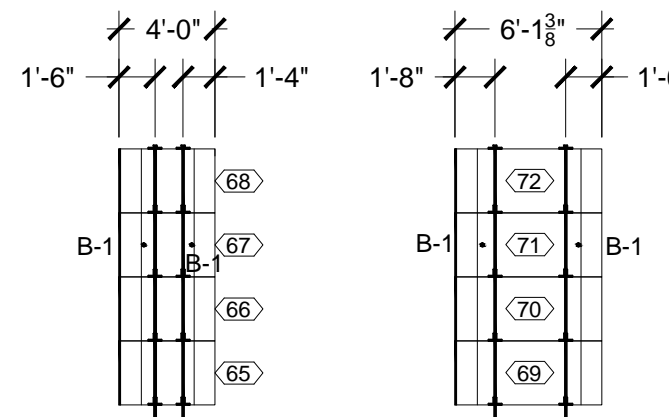


P 17

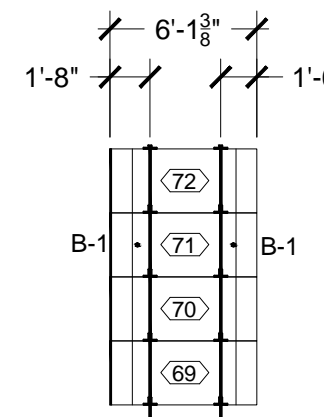


P 18

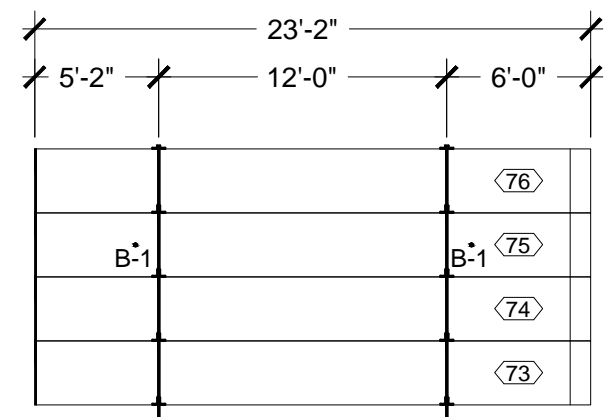


P 19

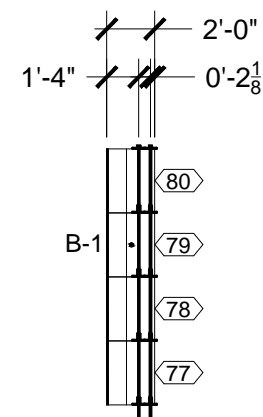


P 20

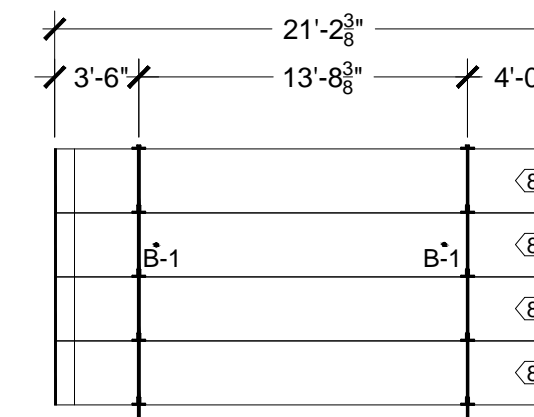


P 21

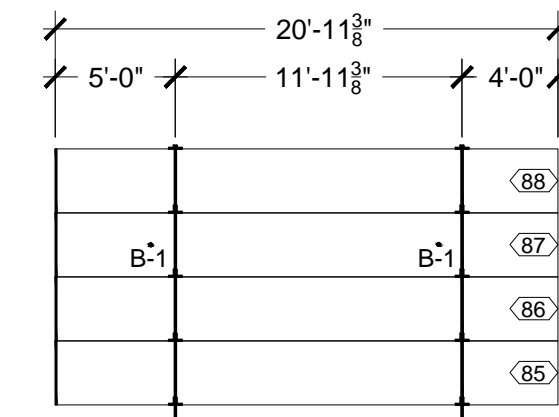


P 22

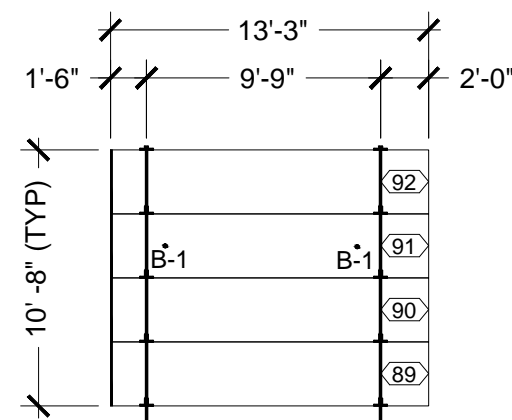

P 23

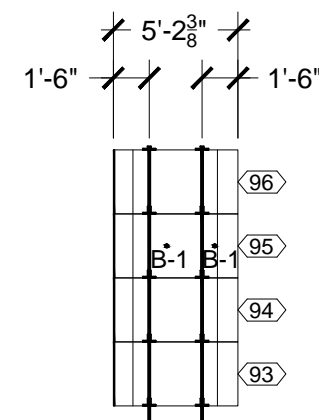

P 24

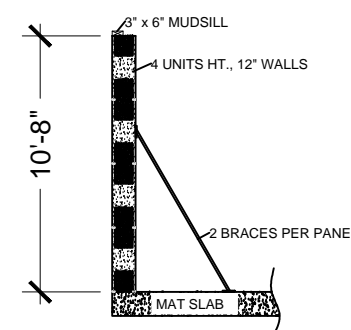

TYP. WALL SECTION

**SPEDBLOCK**

SCALE: 1/8" = 1'

DRAWN BY: JRM

DATE: 08 - 05 - 2016

REVISED:

RESIDENTIAL BASEMENT

PANEL DETAILS

DRAWING NUMBER:

3.1