




FRONT

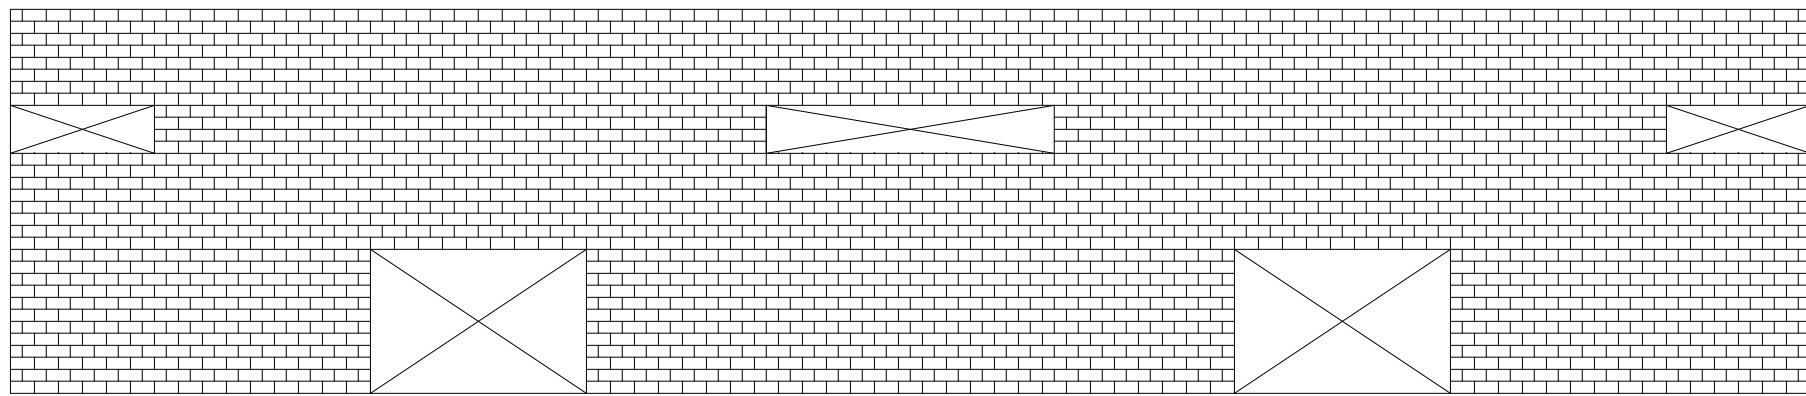

RIGHT

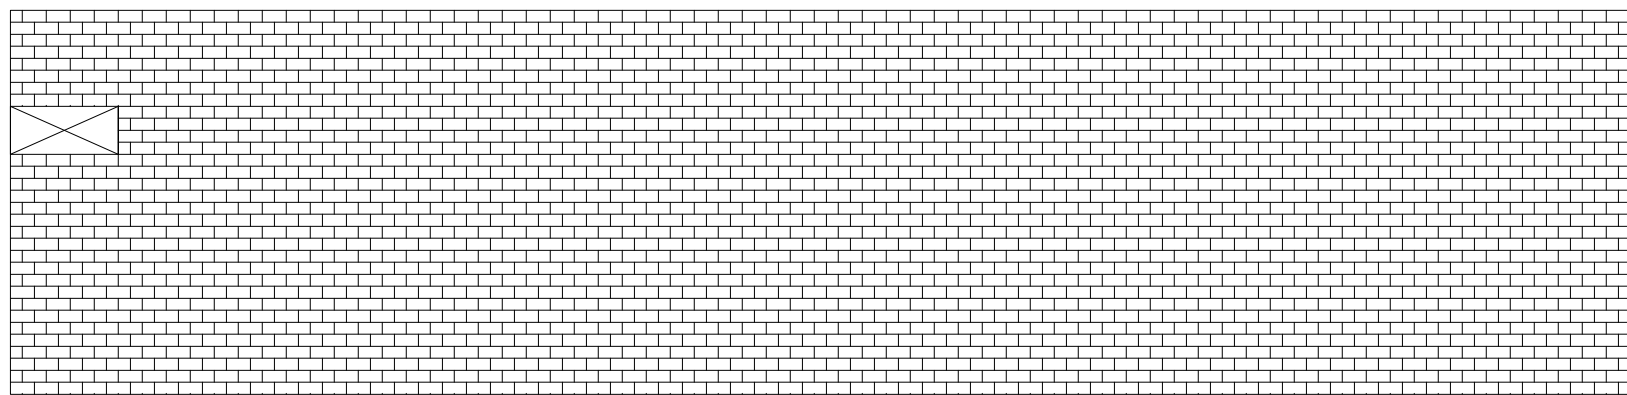


REAR

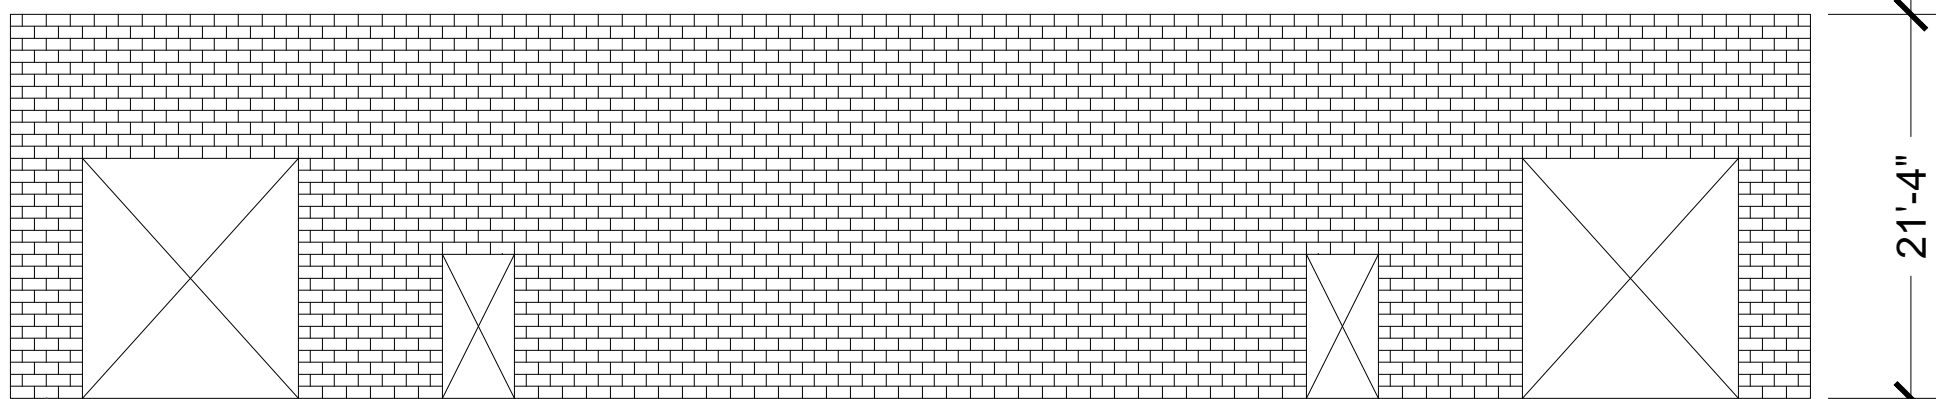

LEFT

ELEVATIONS

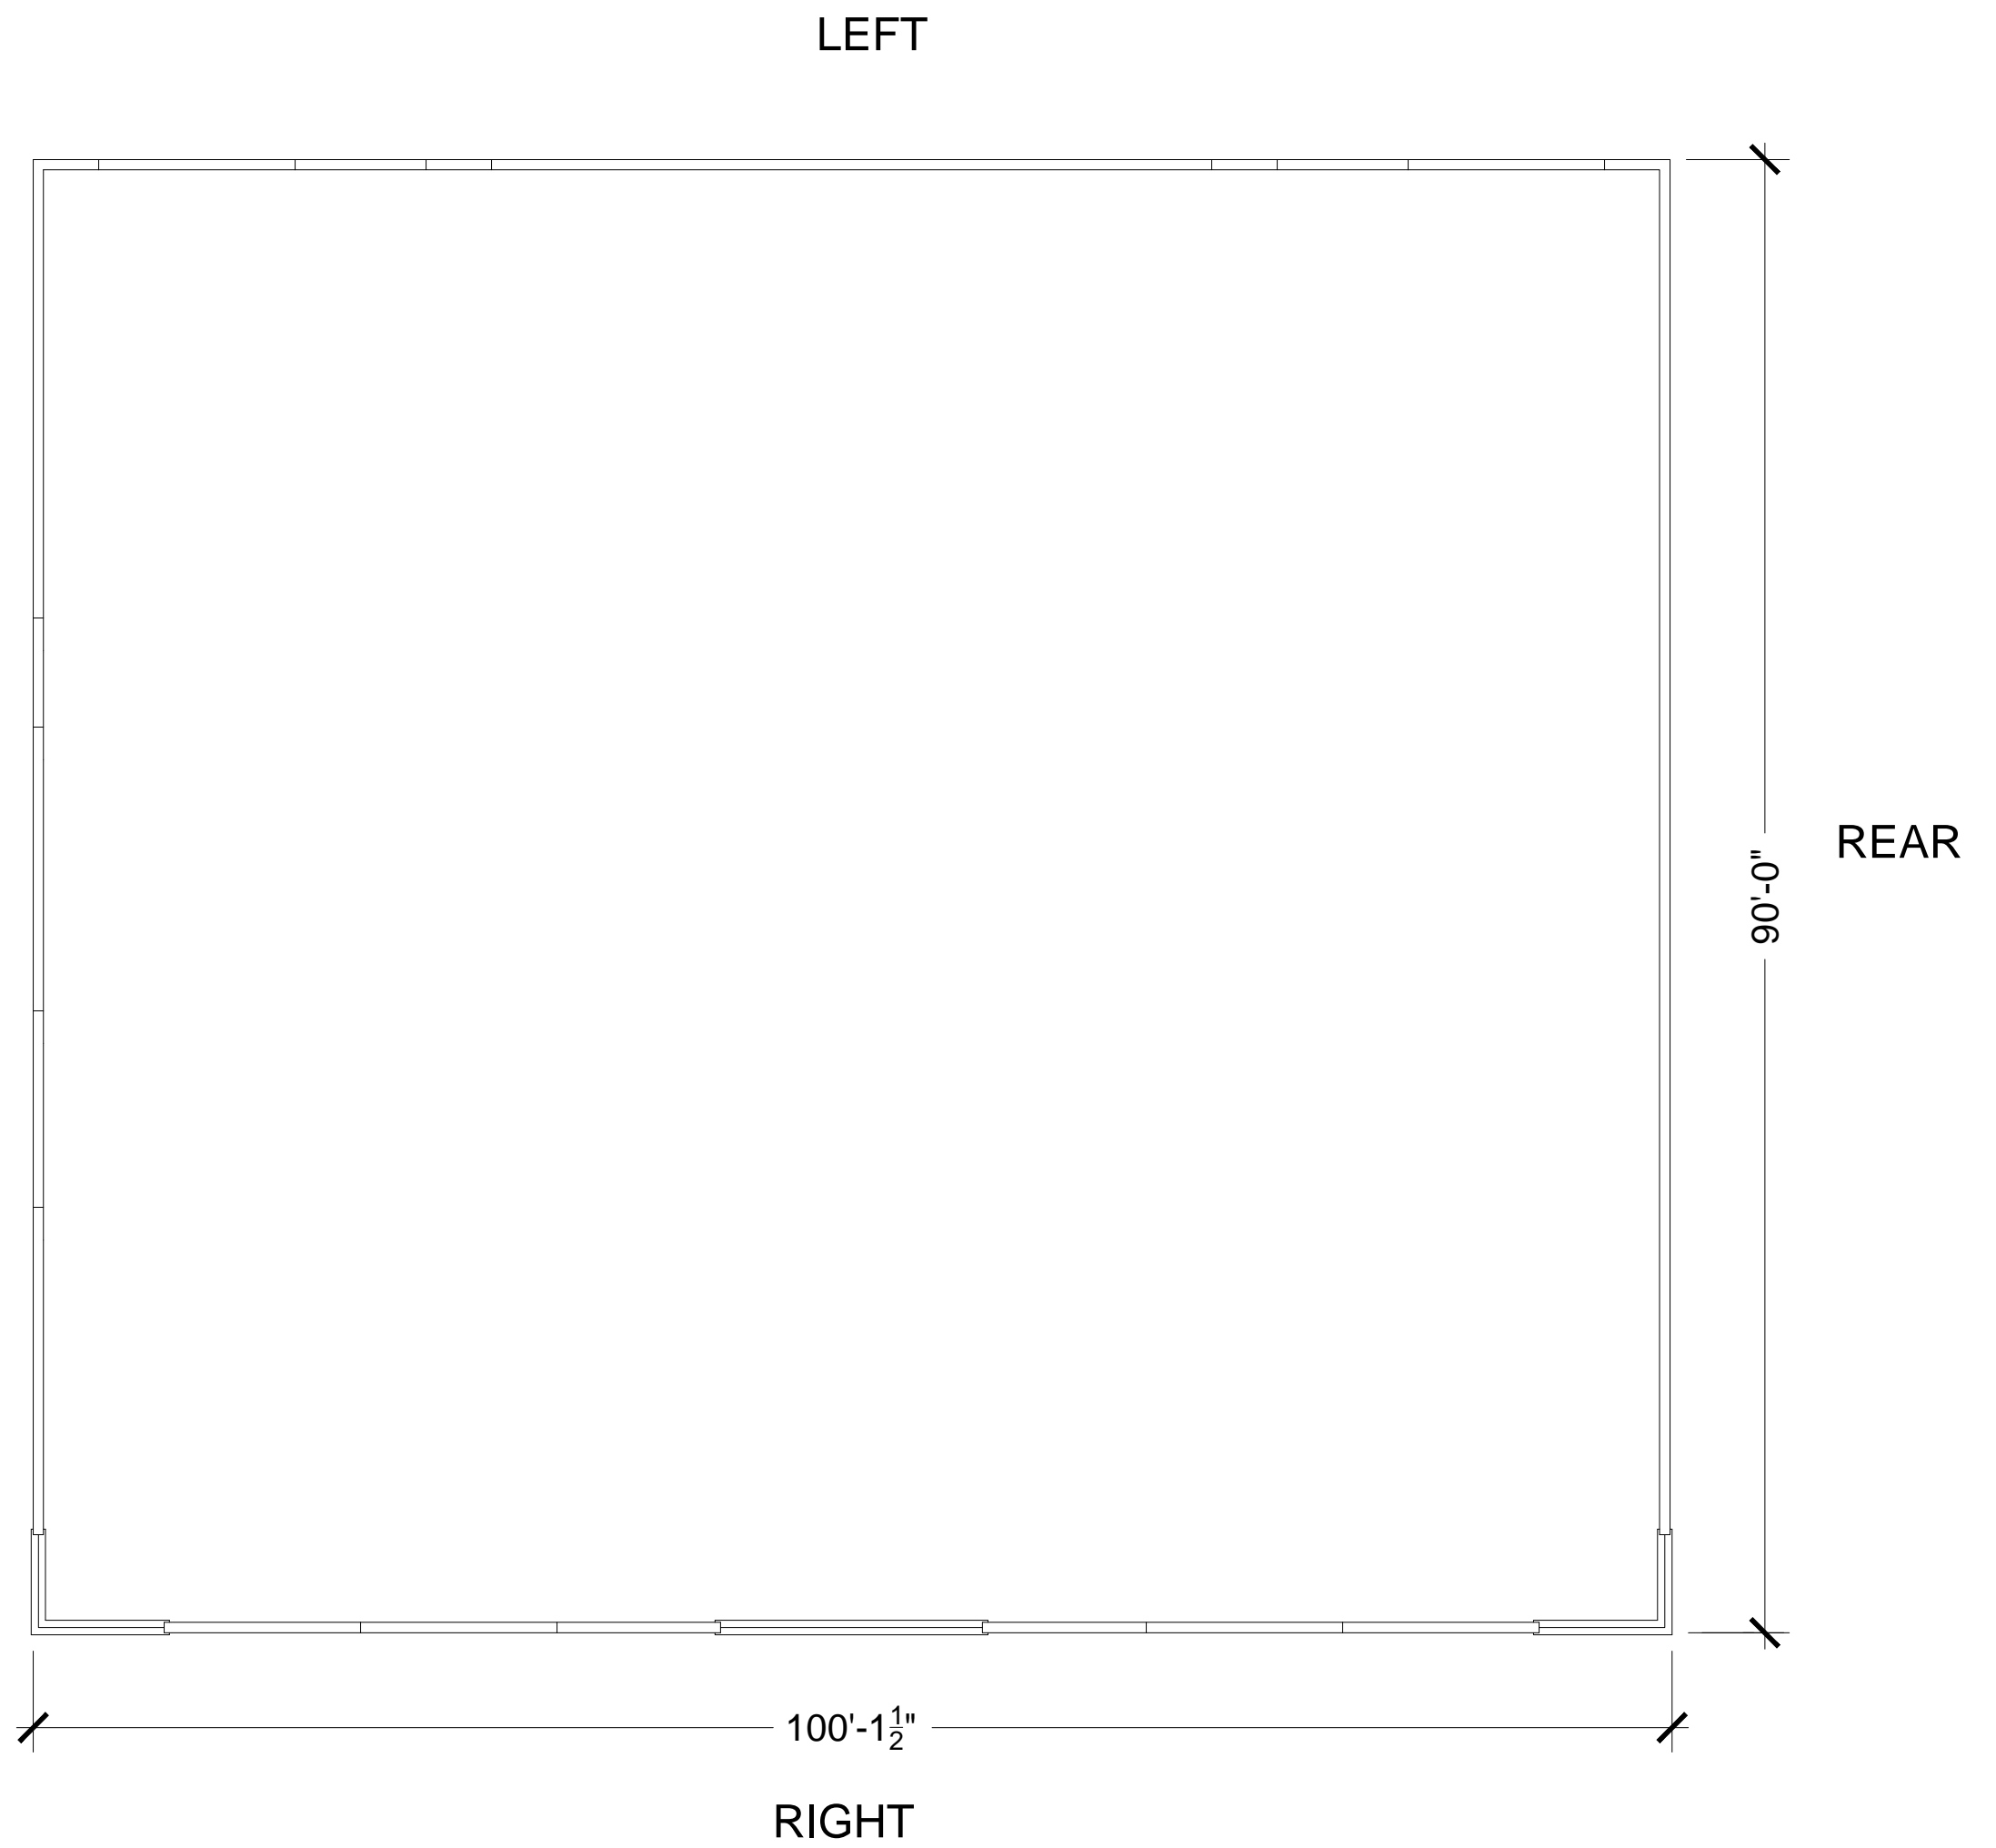

PLAN VIEW

<b>SPEEDBLOCK</b>	
SCALE: 3/32" = 1'	DRAWN BY: JRM
DATE: 08 - 05 - 2016	REVISED:
RETAIL BUILDING	
ARCHITECTURAL PLANS	DRAWING NUMBER: <b>1.1</b>