
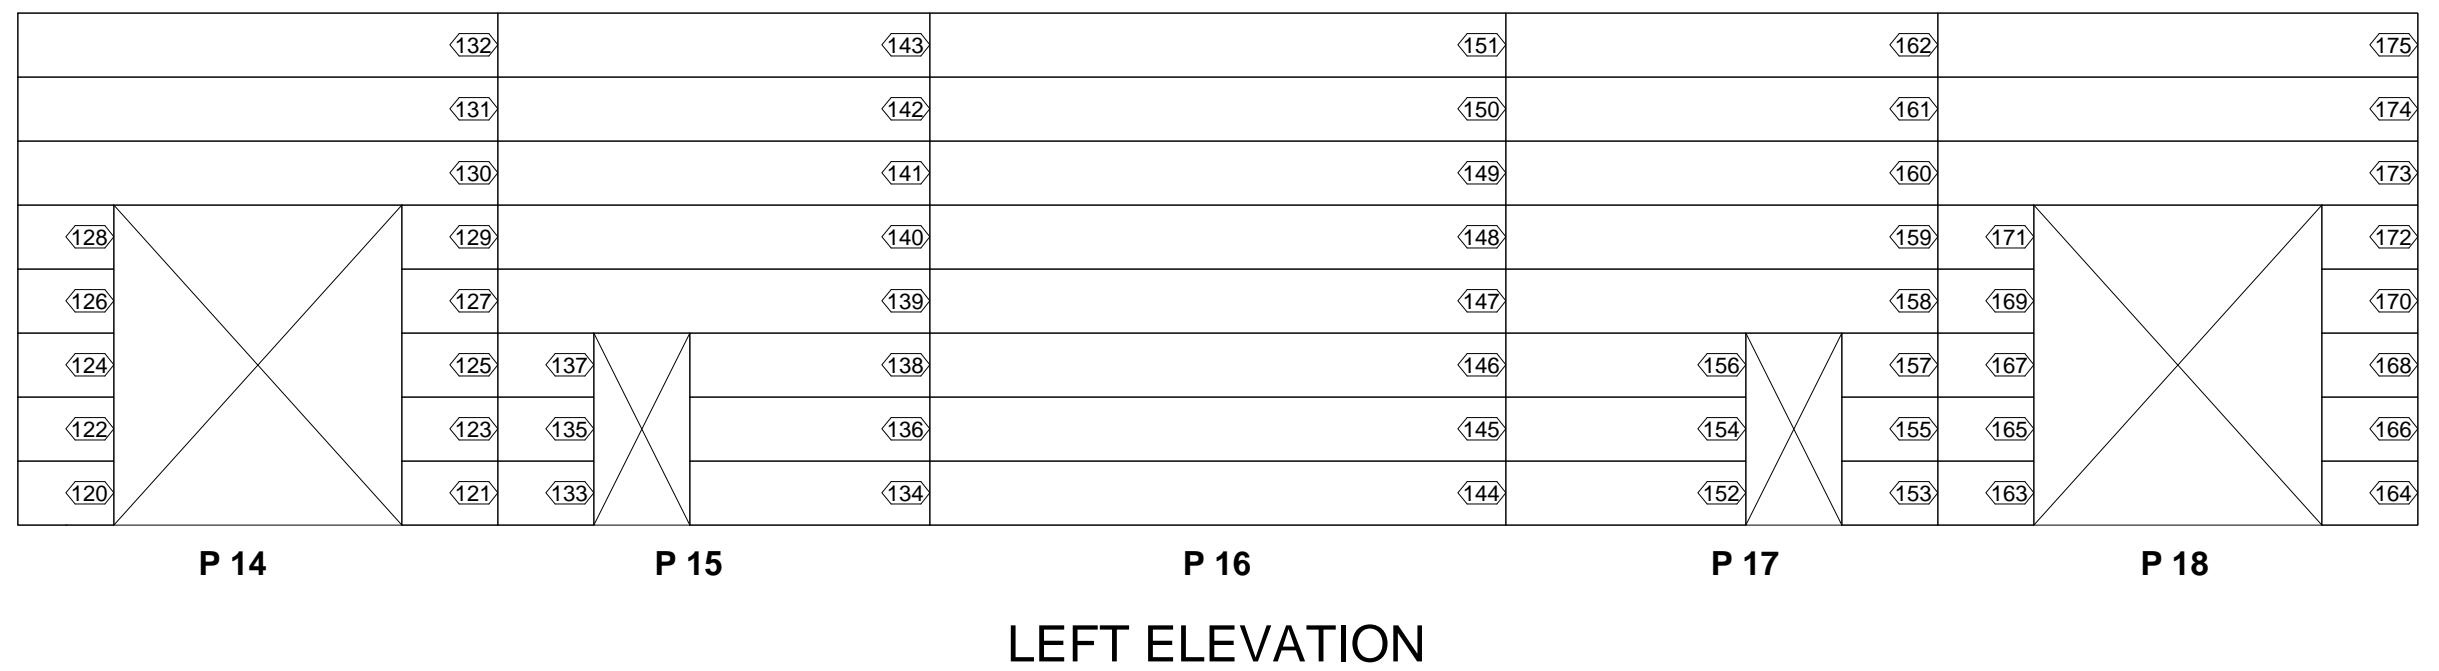
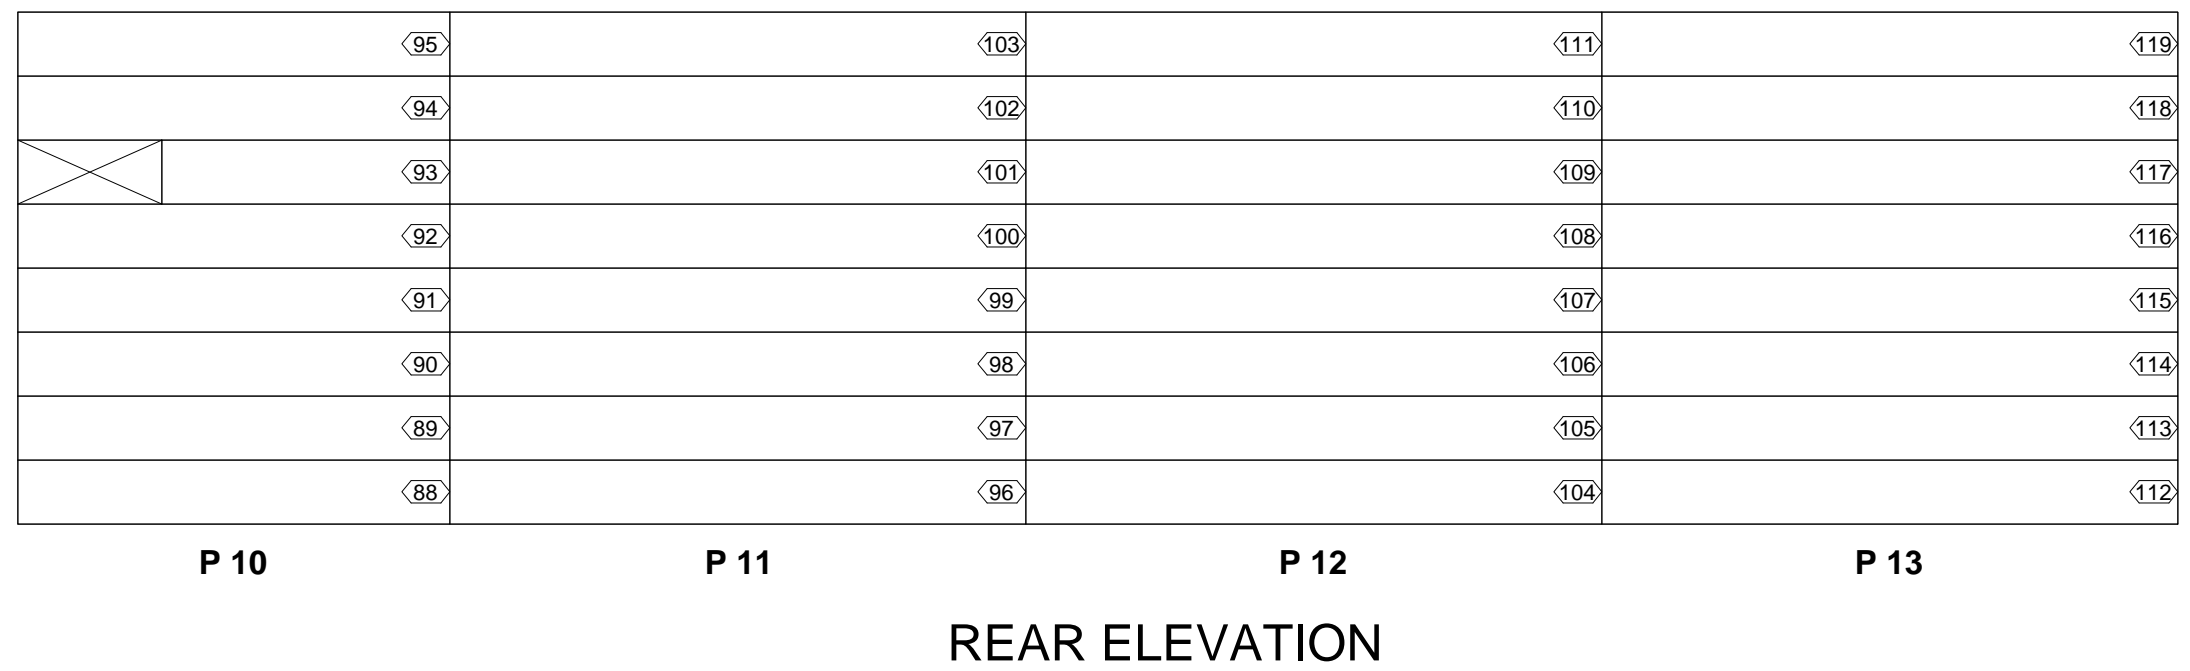


@ CANTILEVERED
OPENING INSTALL
TEMP. CONST.
SHORING AS REQ. TO
SUPPORT CMUS.

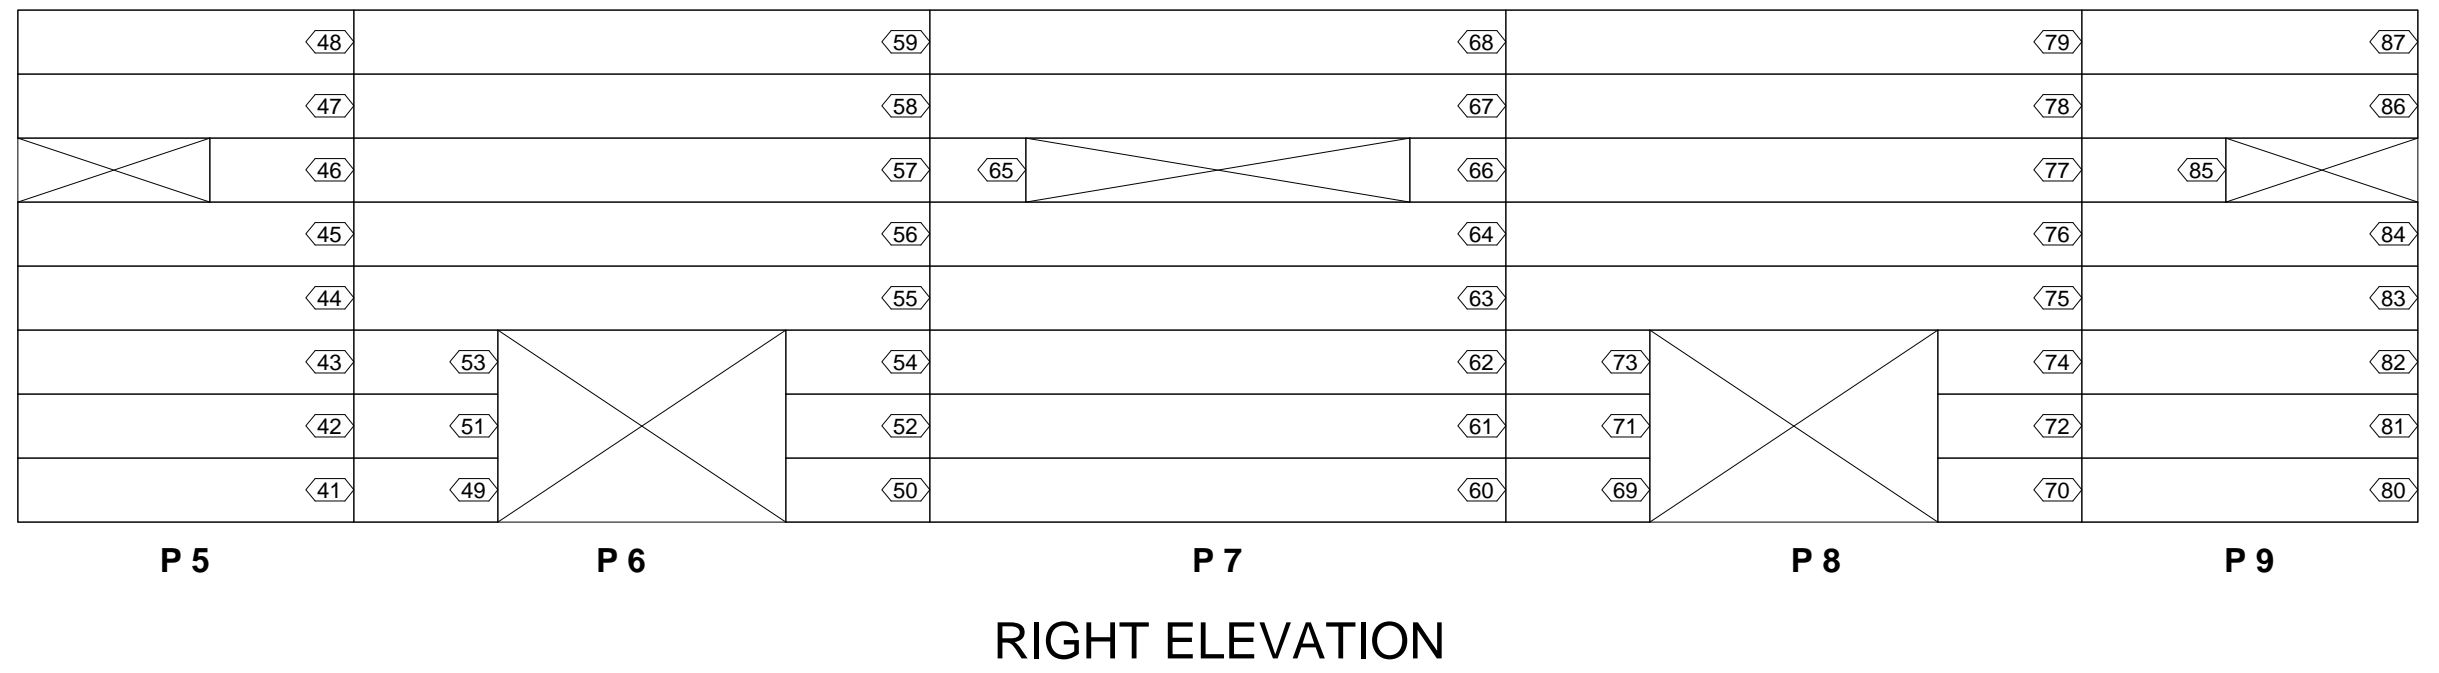

SPEDBLOCK		
SCALE: 1/8" = 1'		DRAWN BY: JRM
DATE: 08 - 05 - 2016		REVISED:
RETAIL BUILDING		
UNIT LAYOUT		DRAWING NUMBER: 3.1