




PANEL 1

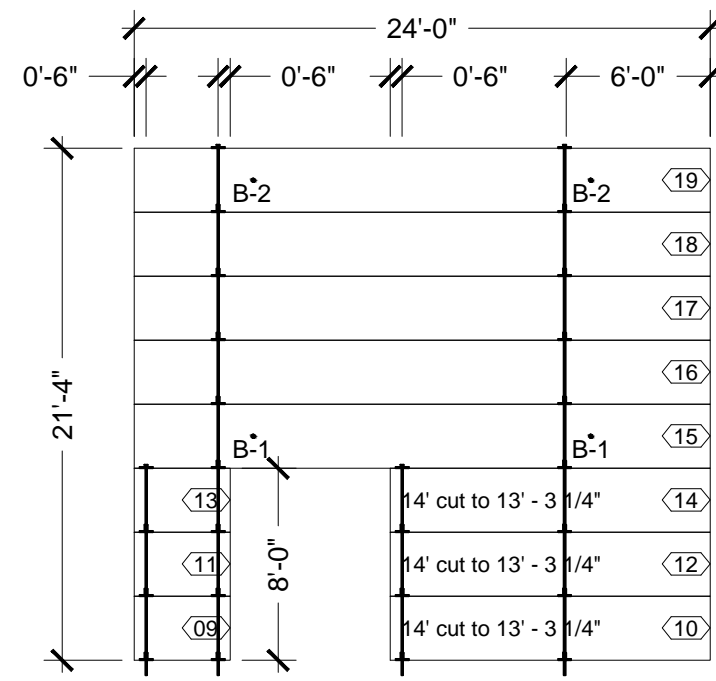


PANEL 2

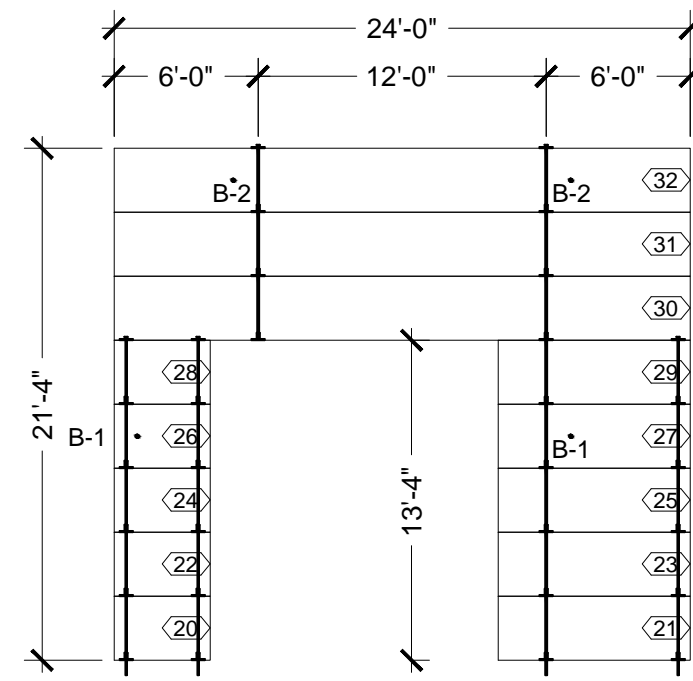


PANEL 3

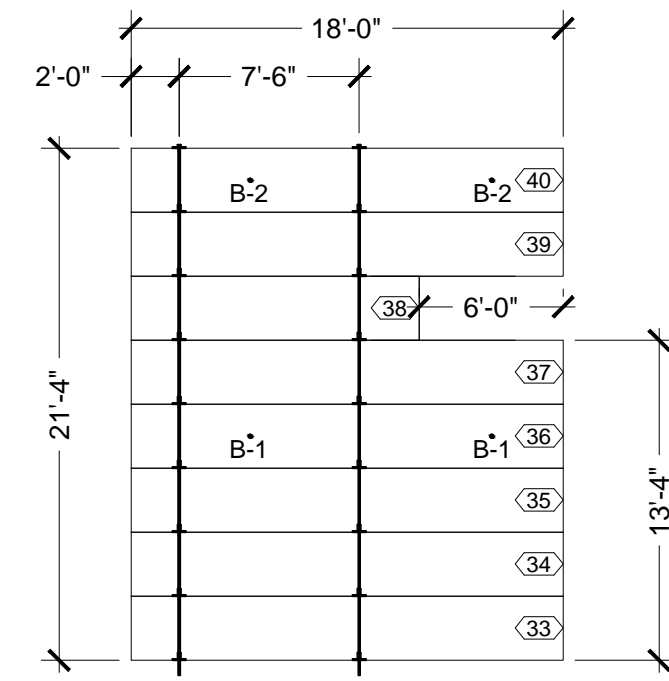


PANEL 4

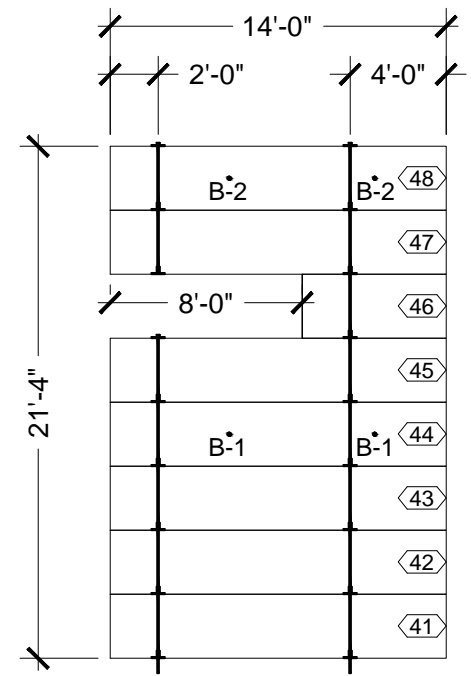


PANEL 5

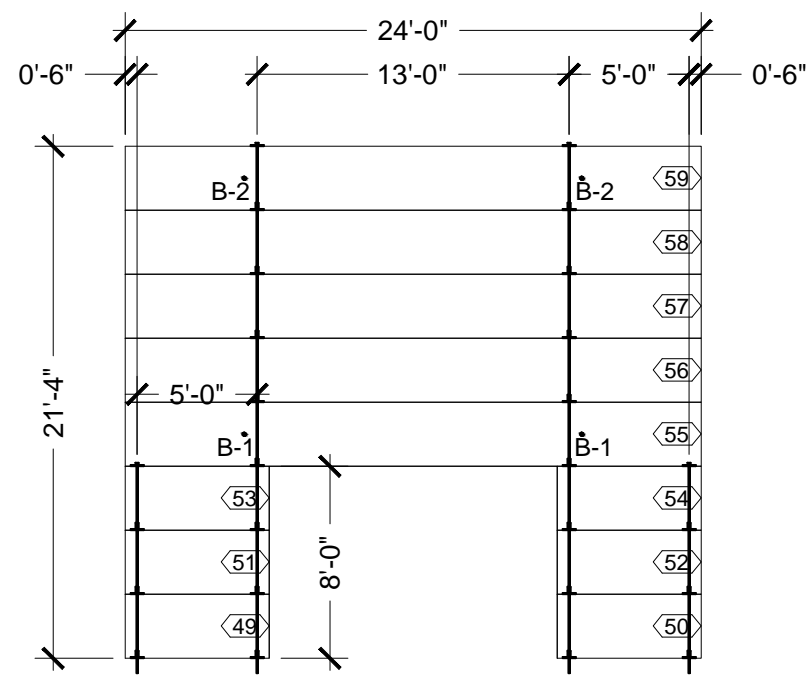


PANEL 6

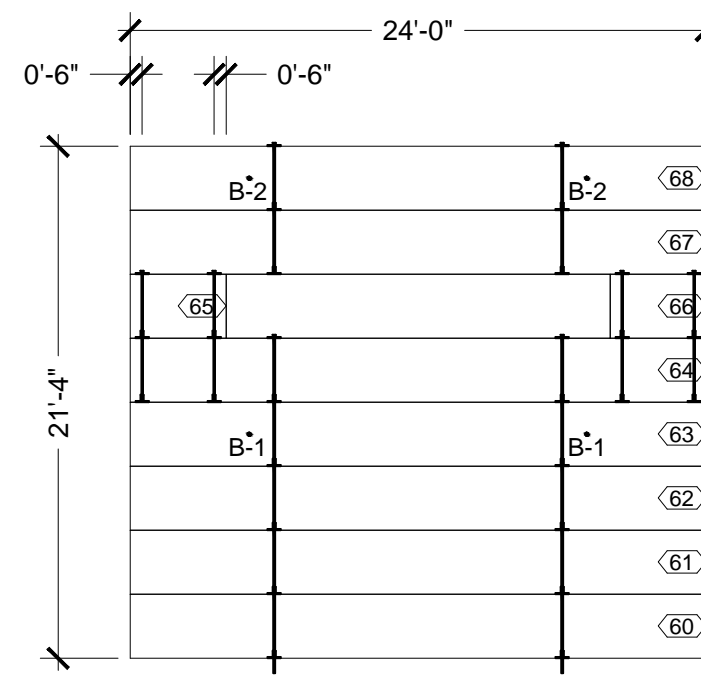


PANEL 7

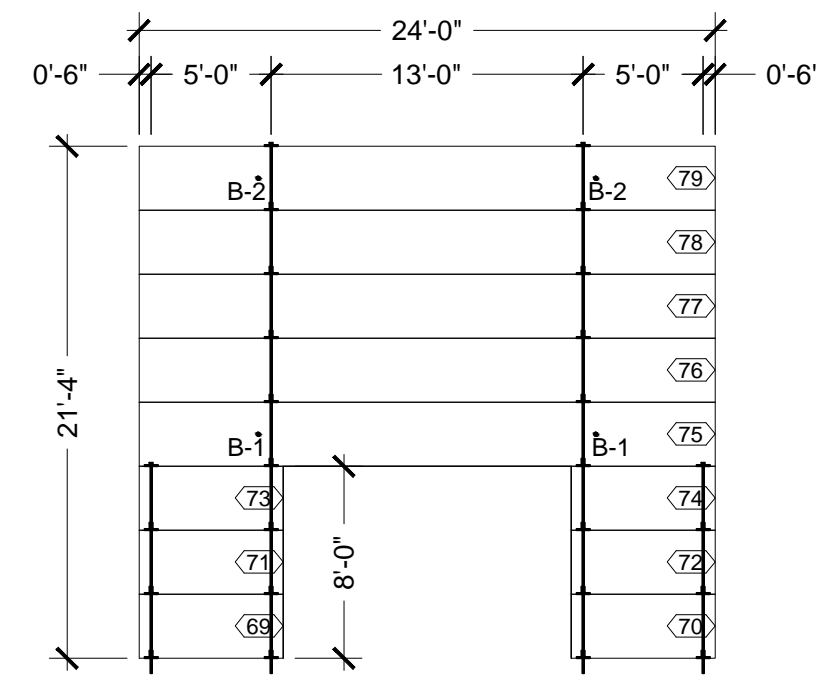


PANEL 8

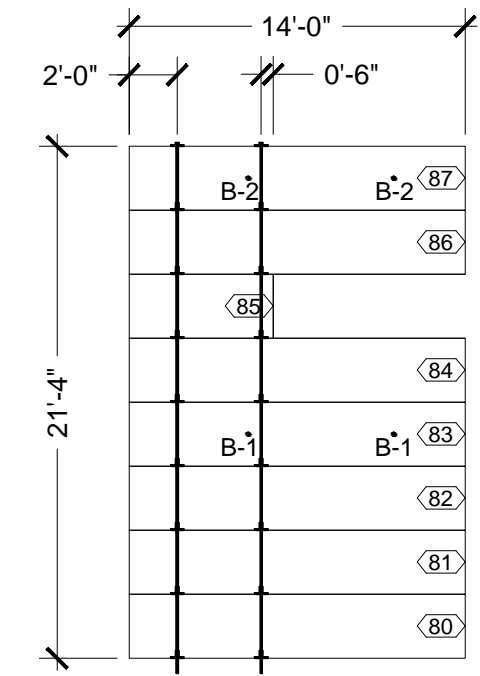


PANEL 9

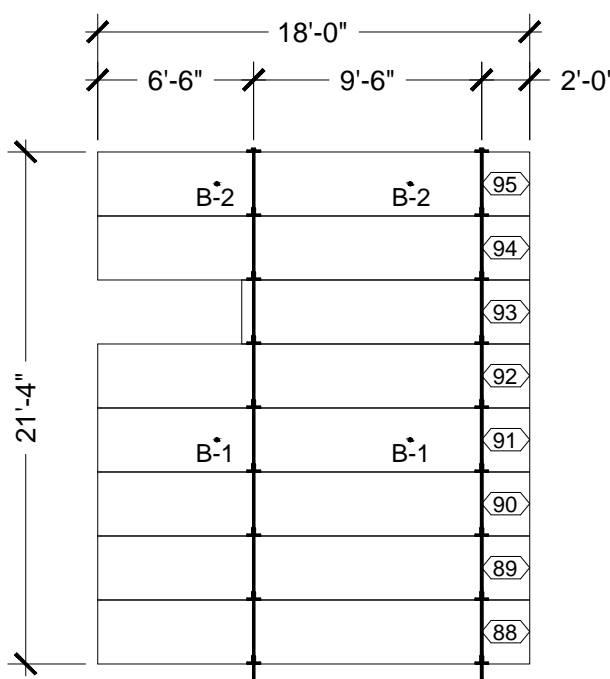


PANEL 10

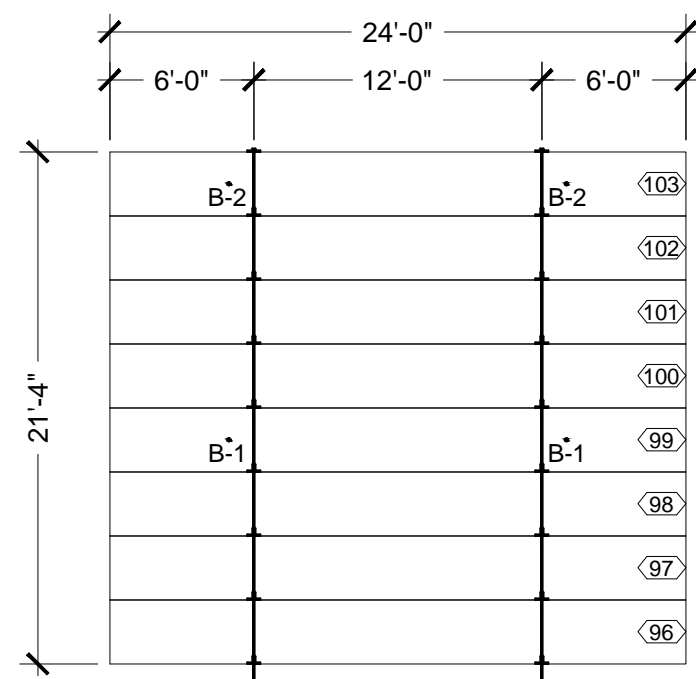


PANEL 11

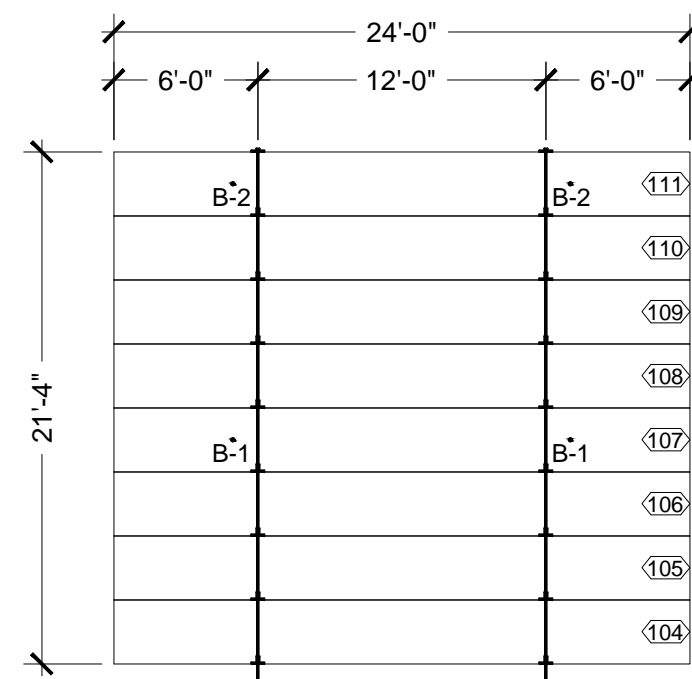


PANEL 12

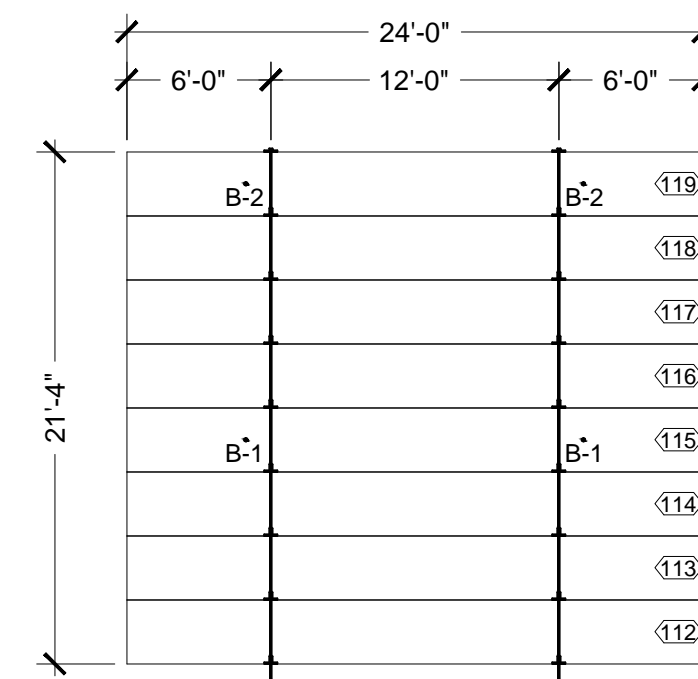


PANEL 13

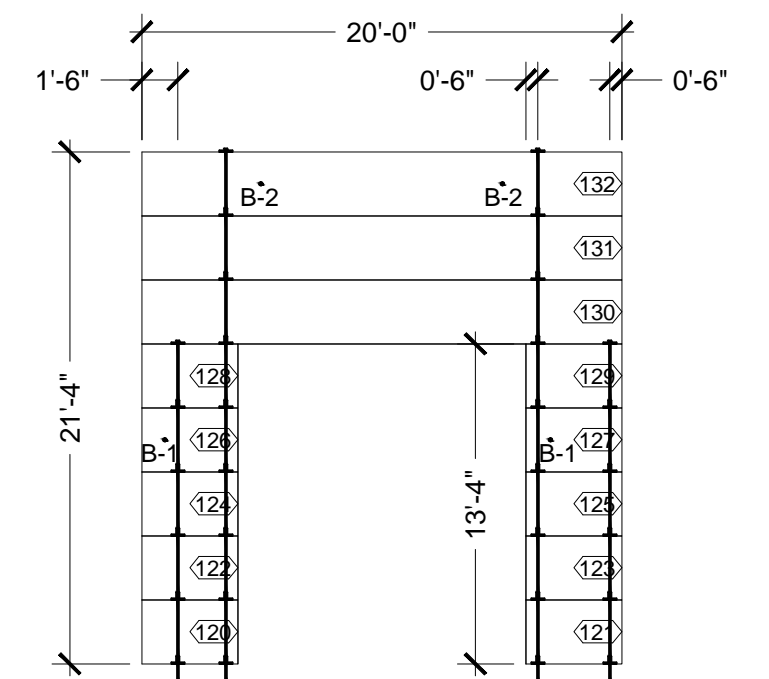


PANEL 14

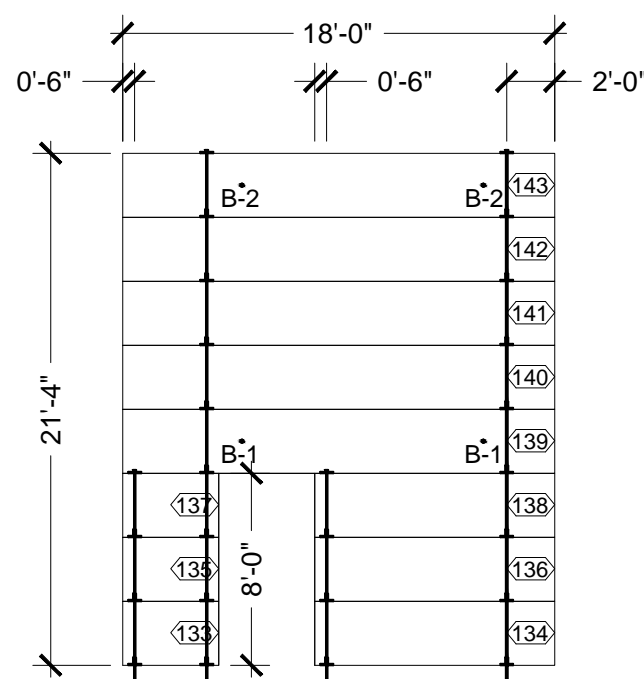


PANEL 15

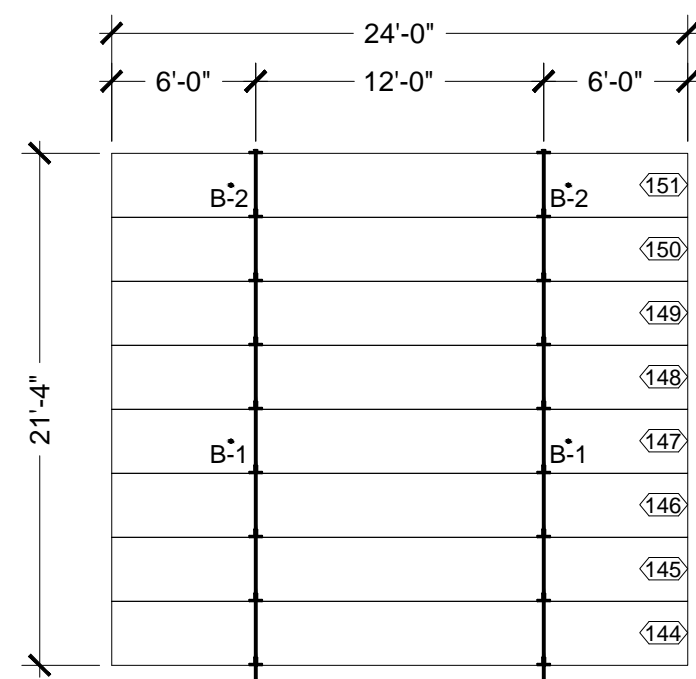

PANEL 16

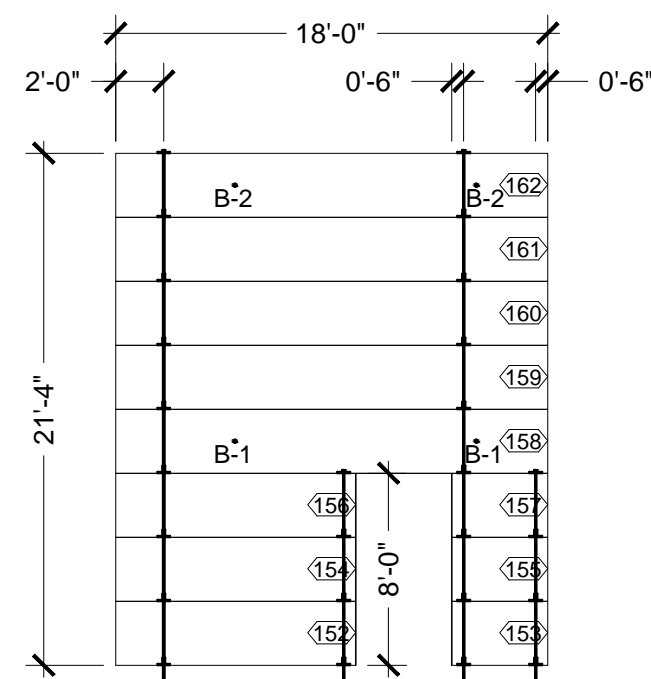

PANEL 17

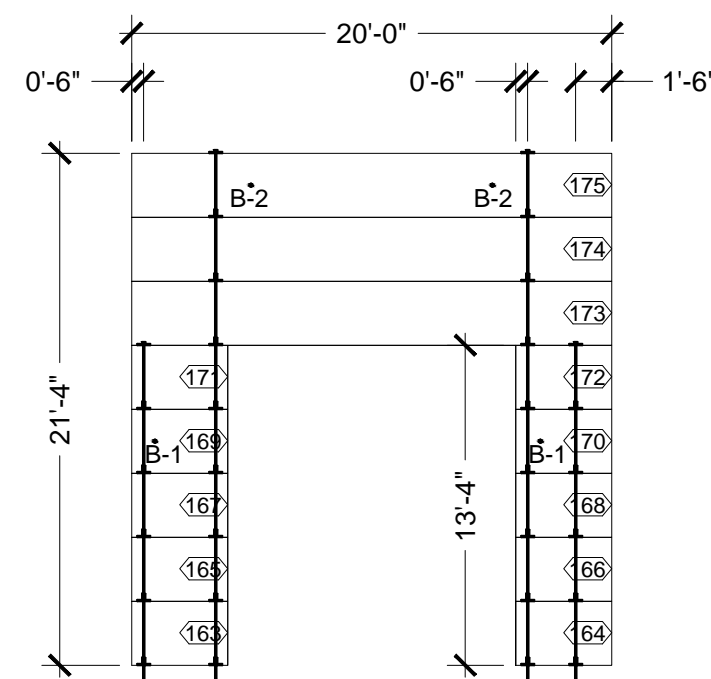

PANEL 18

SPEDBLOCK

SCALE: 1/8" = 1'
DATE: 08 - 05 - 2016

DRAWN BY: JRM
REVISED:

RETAIL BUILDING
INSTALLATION PLANS

DRAWING NUMBER:
4.1